


APT. TYPES	
2BR + 2 BATH	[Purple]
2BR + 2 BATH + SERVANT	[Blue-Gray]
3BR + 2 BATH	[Yellow]
3BR + 3 BATH	[Teal]
3BR + 3 BATH + SERVANT	[Light Blue]
3BR + 3 BATH + STUDY + SERVANT	[Orange]
4BR + 4 BATH + SERVANT	[Pink]

SECTOR-61

FUTURE DEVELOPMENT

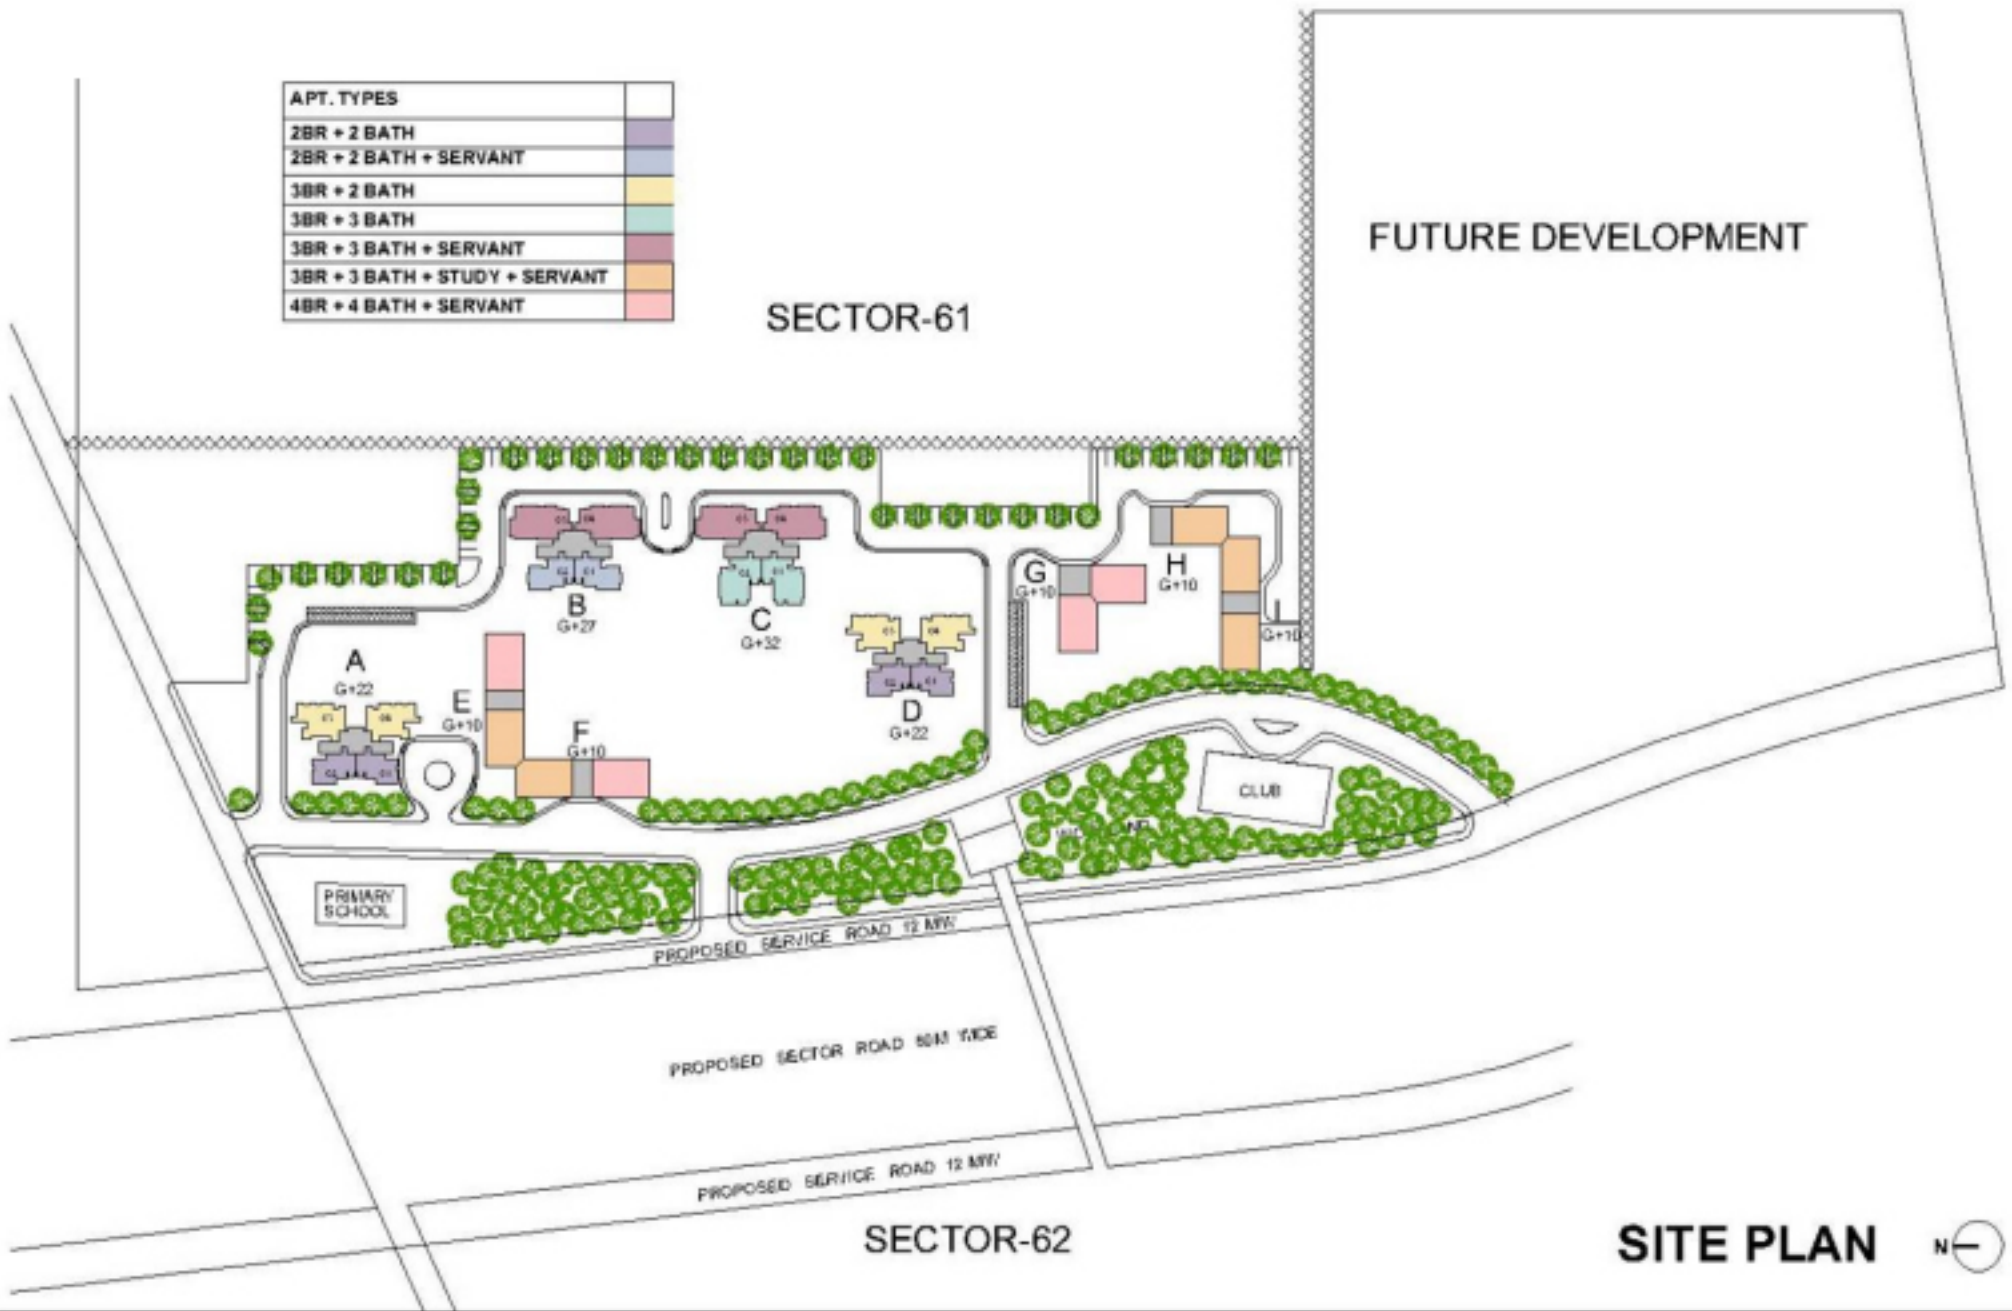

SITE PLAN 